

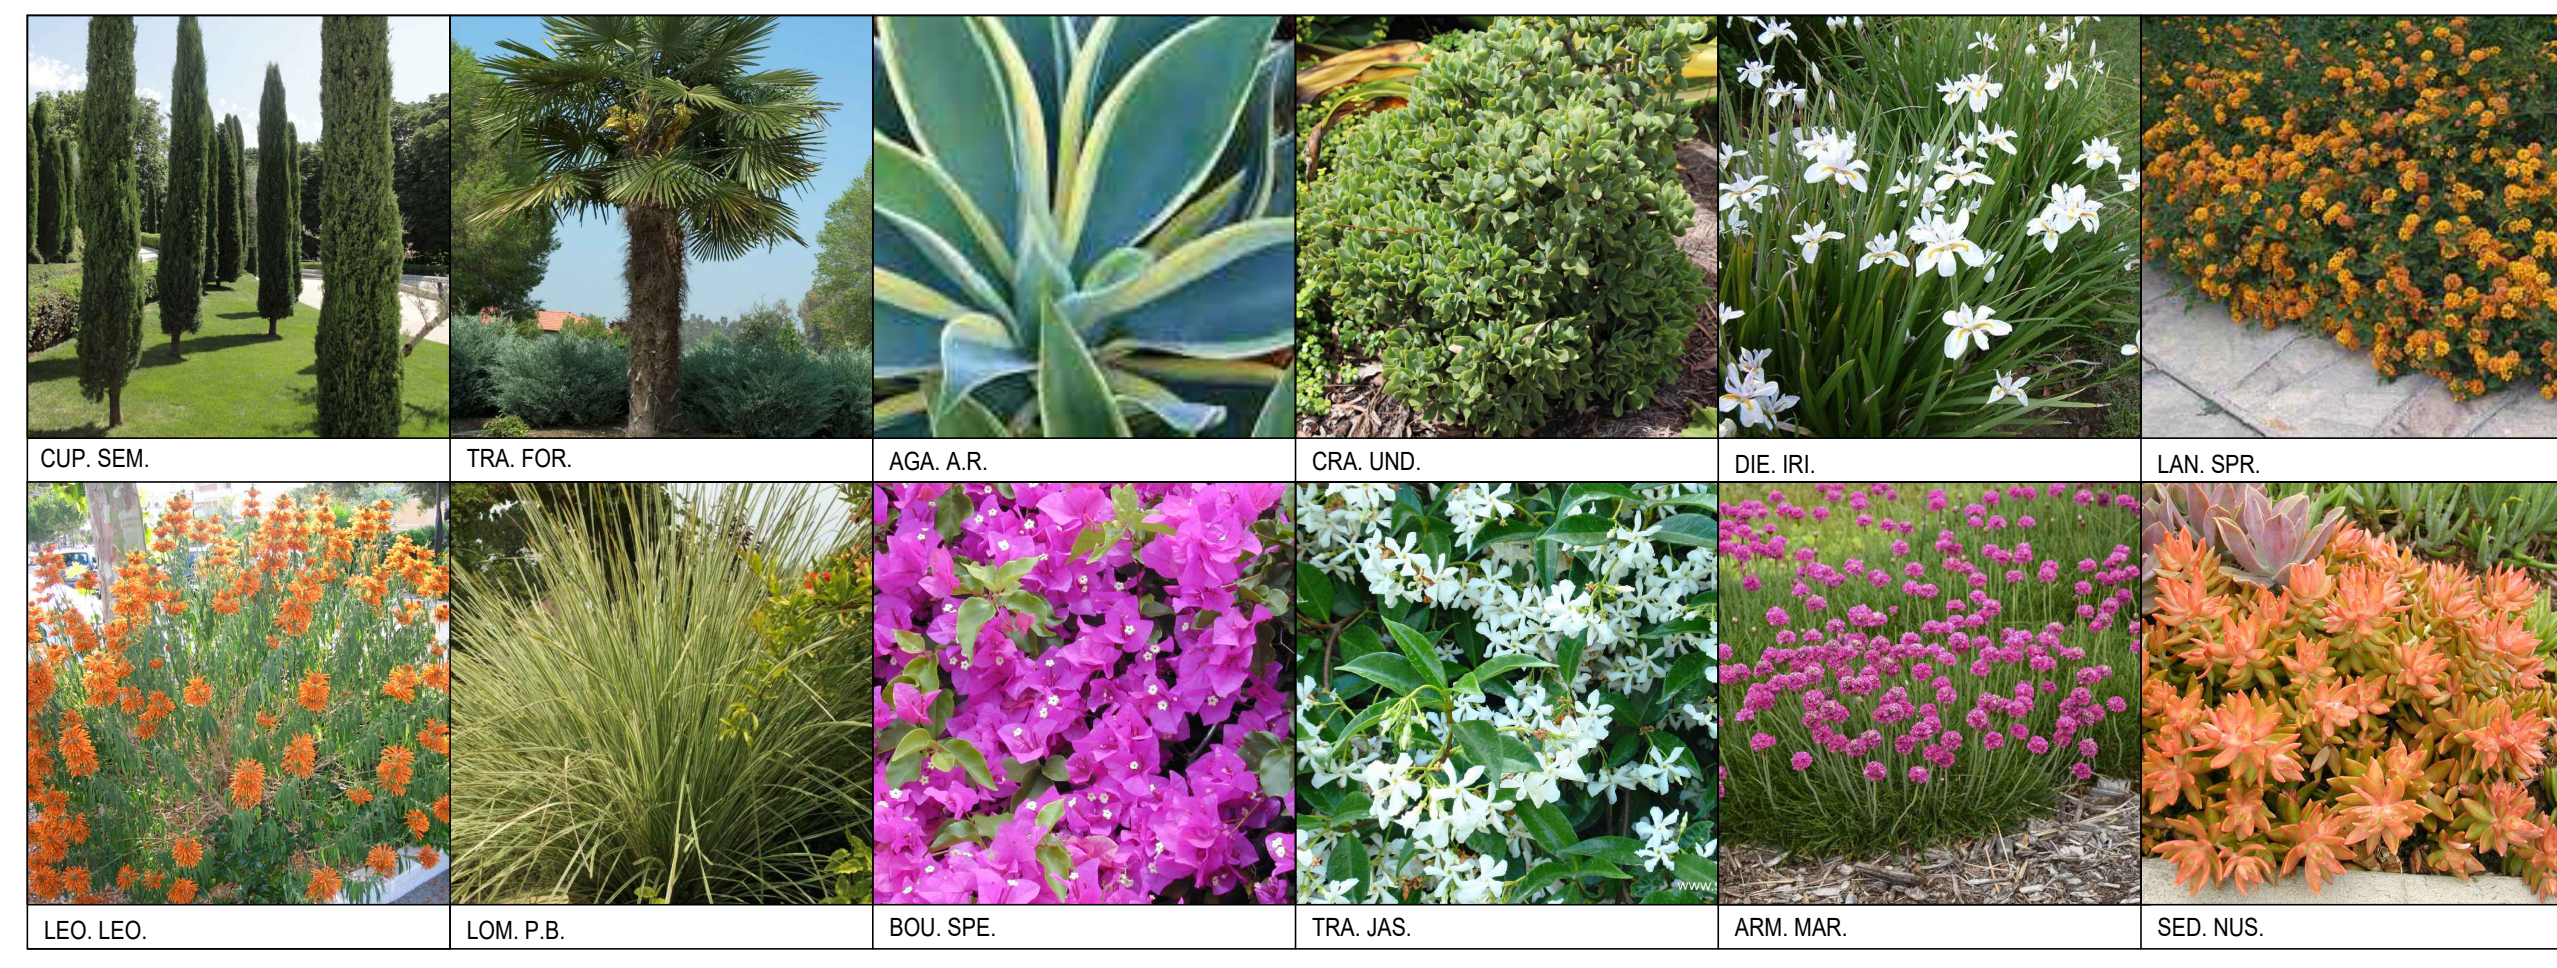


ALL ILLUSTRATIONS, ARRANGEMENTS AND PLANTINGS ARE THE PROPERTY OF SOTELO LANDSCAPE ARCHITECTS AND MUST BE USED IN CONNECTION WITH THE SPECIFIED PROJECT. ANY REUSE, REPRODUCTION OR MODIFICATION OF THIS PLAN WITHOUT THE WRITTEN PERMISSION OF SOTELO LANDSCAPE ARCHITECTS IS PROHIBITED.

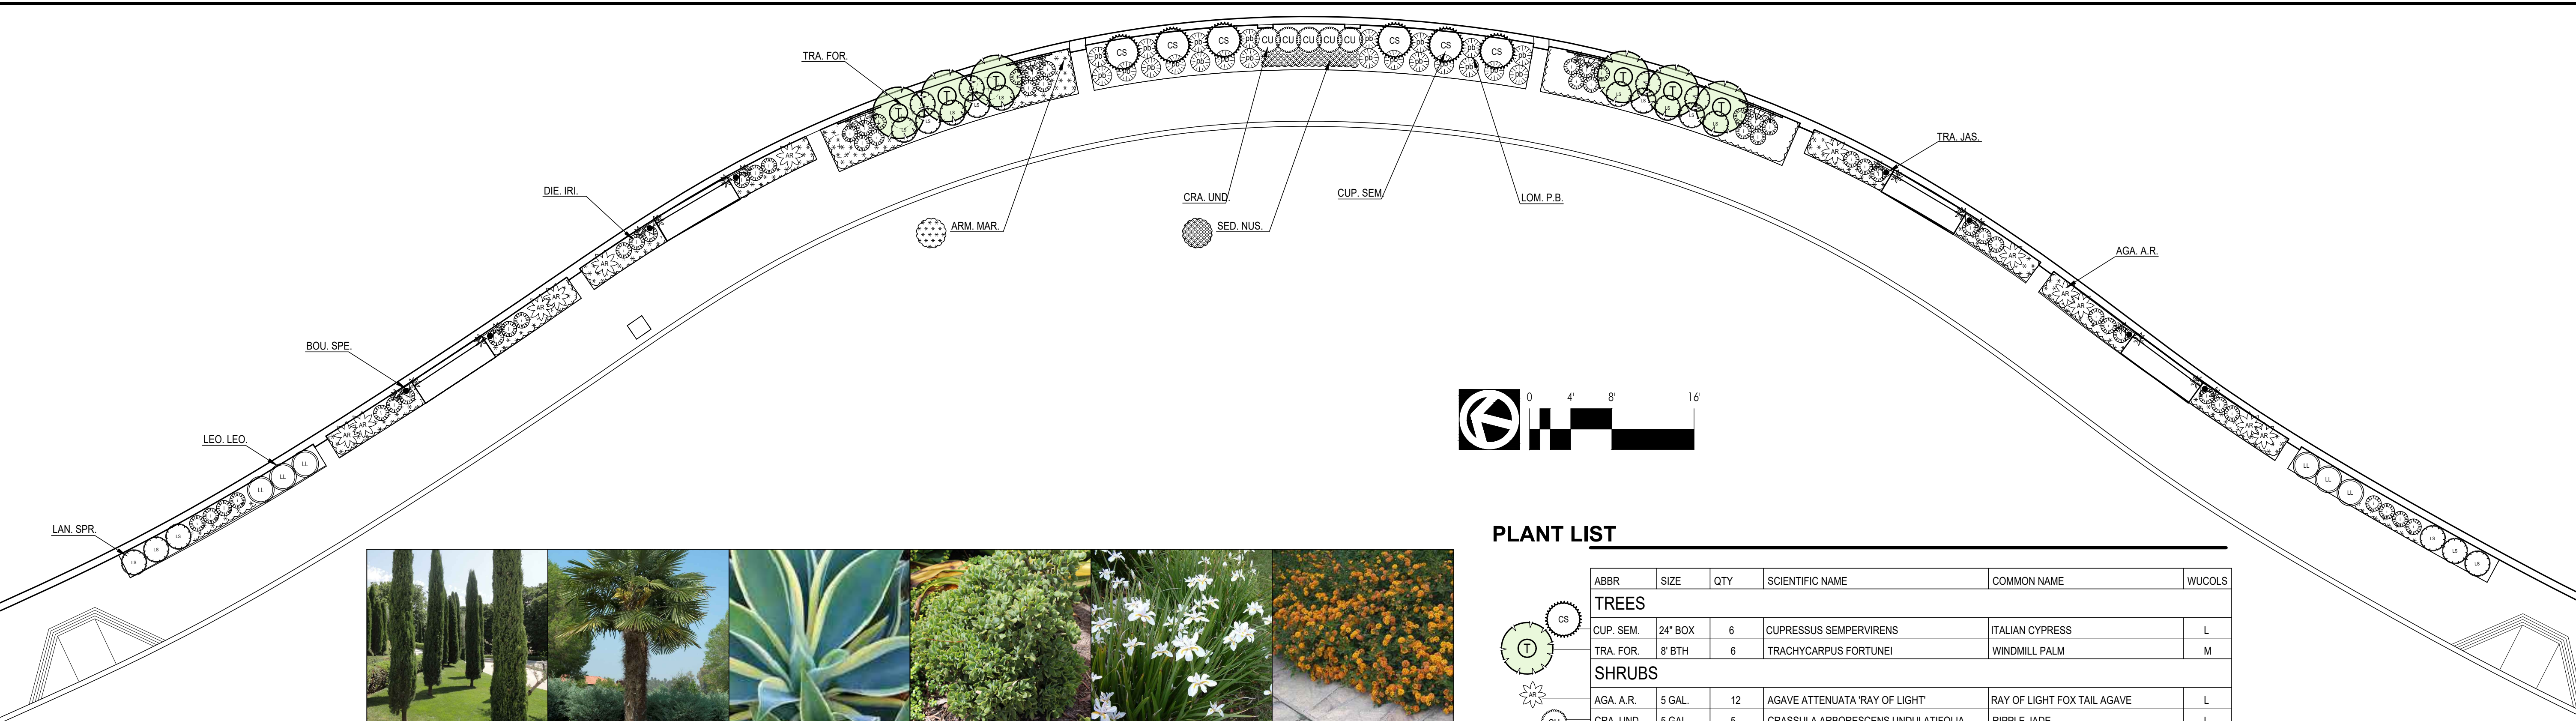

**PLANT LIST**

ABBR	SIZE	QTY	SCIENTIFIC NAME	COMMON NAME	WUCOLS
<b>TREES</b>					
CUP_SEM	24" BOX	6	CUPRESSUS SEMPERVIRENS	ITALIAN CYPRESS	L
TRA_FOR	8' BTH	6	TRACHYCARPUS FORTUNEI	WINDMILL PALM	M
<b>SHRUBS</b>					
AGA_A.R.	5 GAL.	12	AGAVE ATTENUATA 'RAY OF LIGHT'	RAY OF LIGHT FOX TAIL AGAVE	L
CRA_UND.	5 GAL.	5	CRASSULA ARBORESCENS UNDULATIFOLIA	RIPPLE JADE	L
DIE_IRI.	1 GAL.	52	DIETES IRIDIOIDES	AFRICAN IRIS	L
LAN_SPR.	5 GAL.	20	LANTANA 'SPREADING SUNSET'	SPREADING SUNSET LANTANA	L
LEO_LEO.	5 GAL.	6	LEONOTIS LEONURUS	LION'S TAIL	L
LOM_P.B.	5 GAL.	22	LOMANDRA 'PLANTINUM BEAUTY'	PLATINUM BEAUTY DWARF MAT RUSH	NIA
<b>VINES</b>					
BOU_SPE.	15 GAL.	8	BOUGAINVILLEA SPECTABILIS	BOUGAINVILLEA	L
TRA_JAS.	5 GAL.	4	TRACHELOSPERMUM JASMINOIDES	STAR JASMINE	M
<b>GROUNDCOVERS</b>					
ARM_MAR.	FLATS	12" O.C.	ARMERIA MARITIMA	SEA THRIFT	M
SED_NUS.	1 GAL.	12" O.C.	SEDUM NUSSBAUMERIANUM	COPPERTONE STONECROP	L

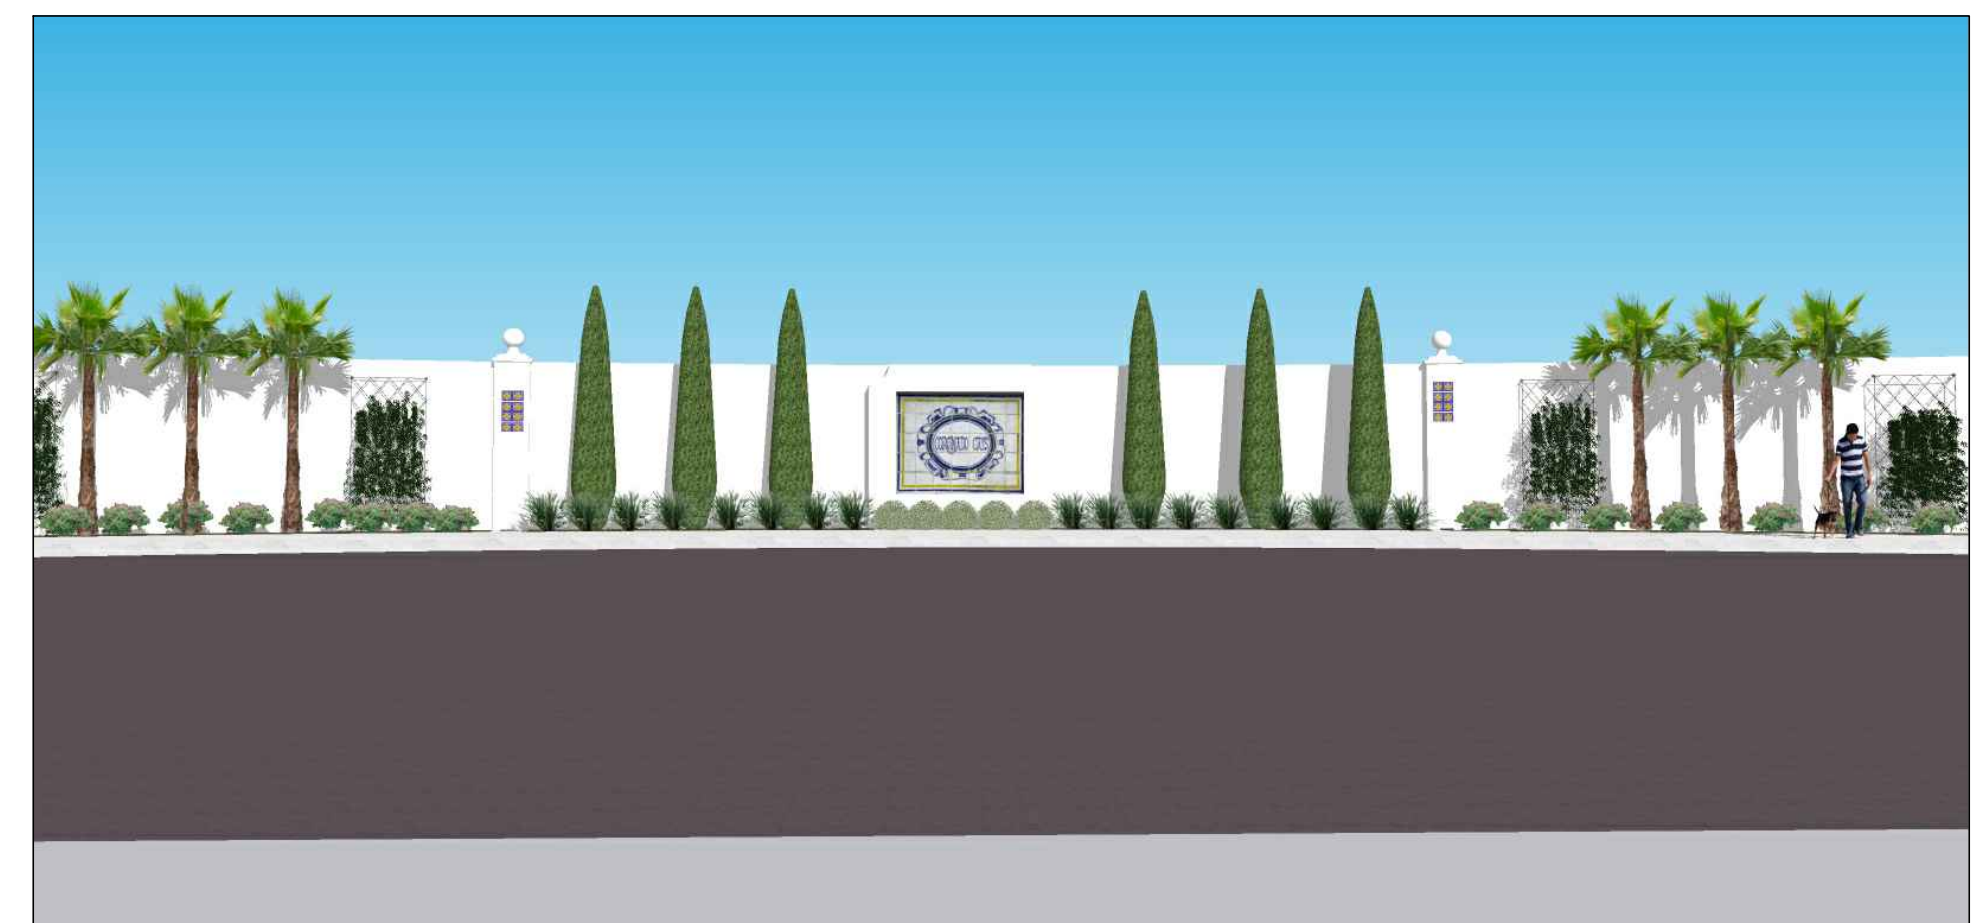

2643 4th Avenue  
San Diego CA 92103  
phone 619.544.1977  
angelina@sotelo.com  
www.asotelo.com



**CORONADO CAYS**  
CORONADO, CA


PLANTING PLAN

SHEET  
**L2.0**