


# MONTEGO VILLAGE PARKING AREA SITE MAP

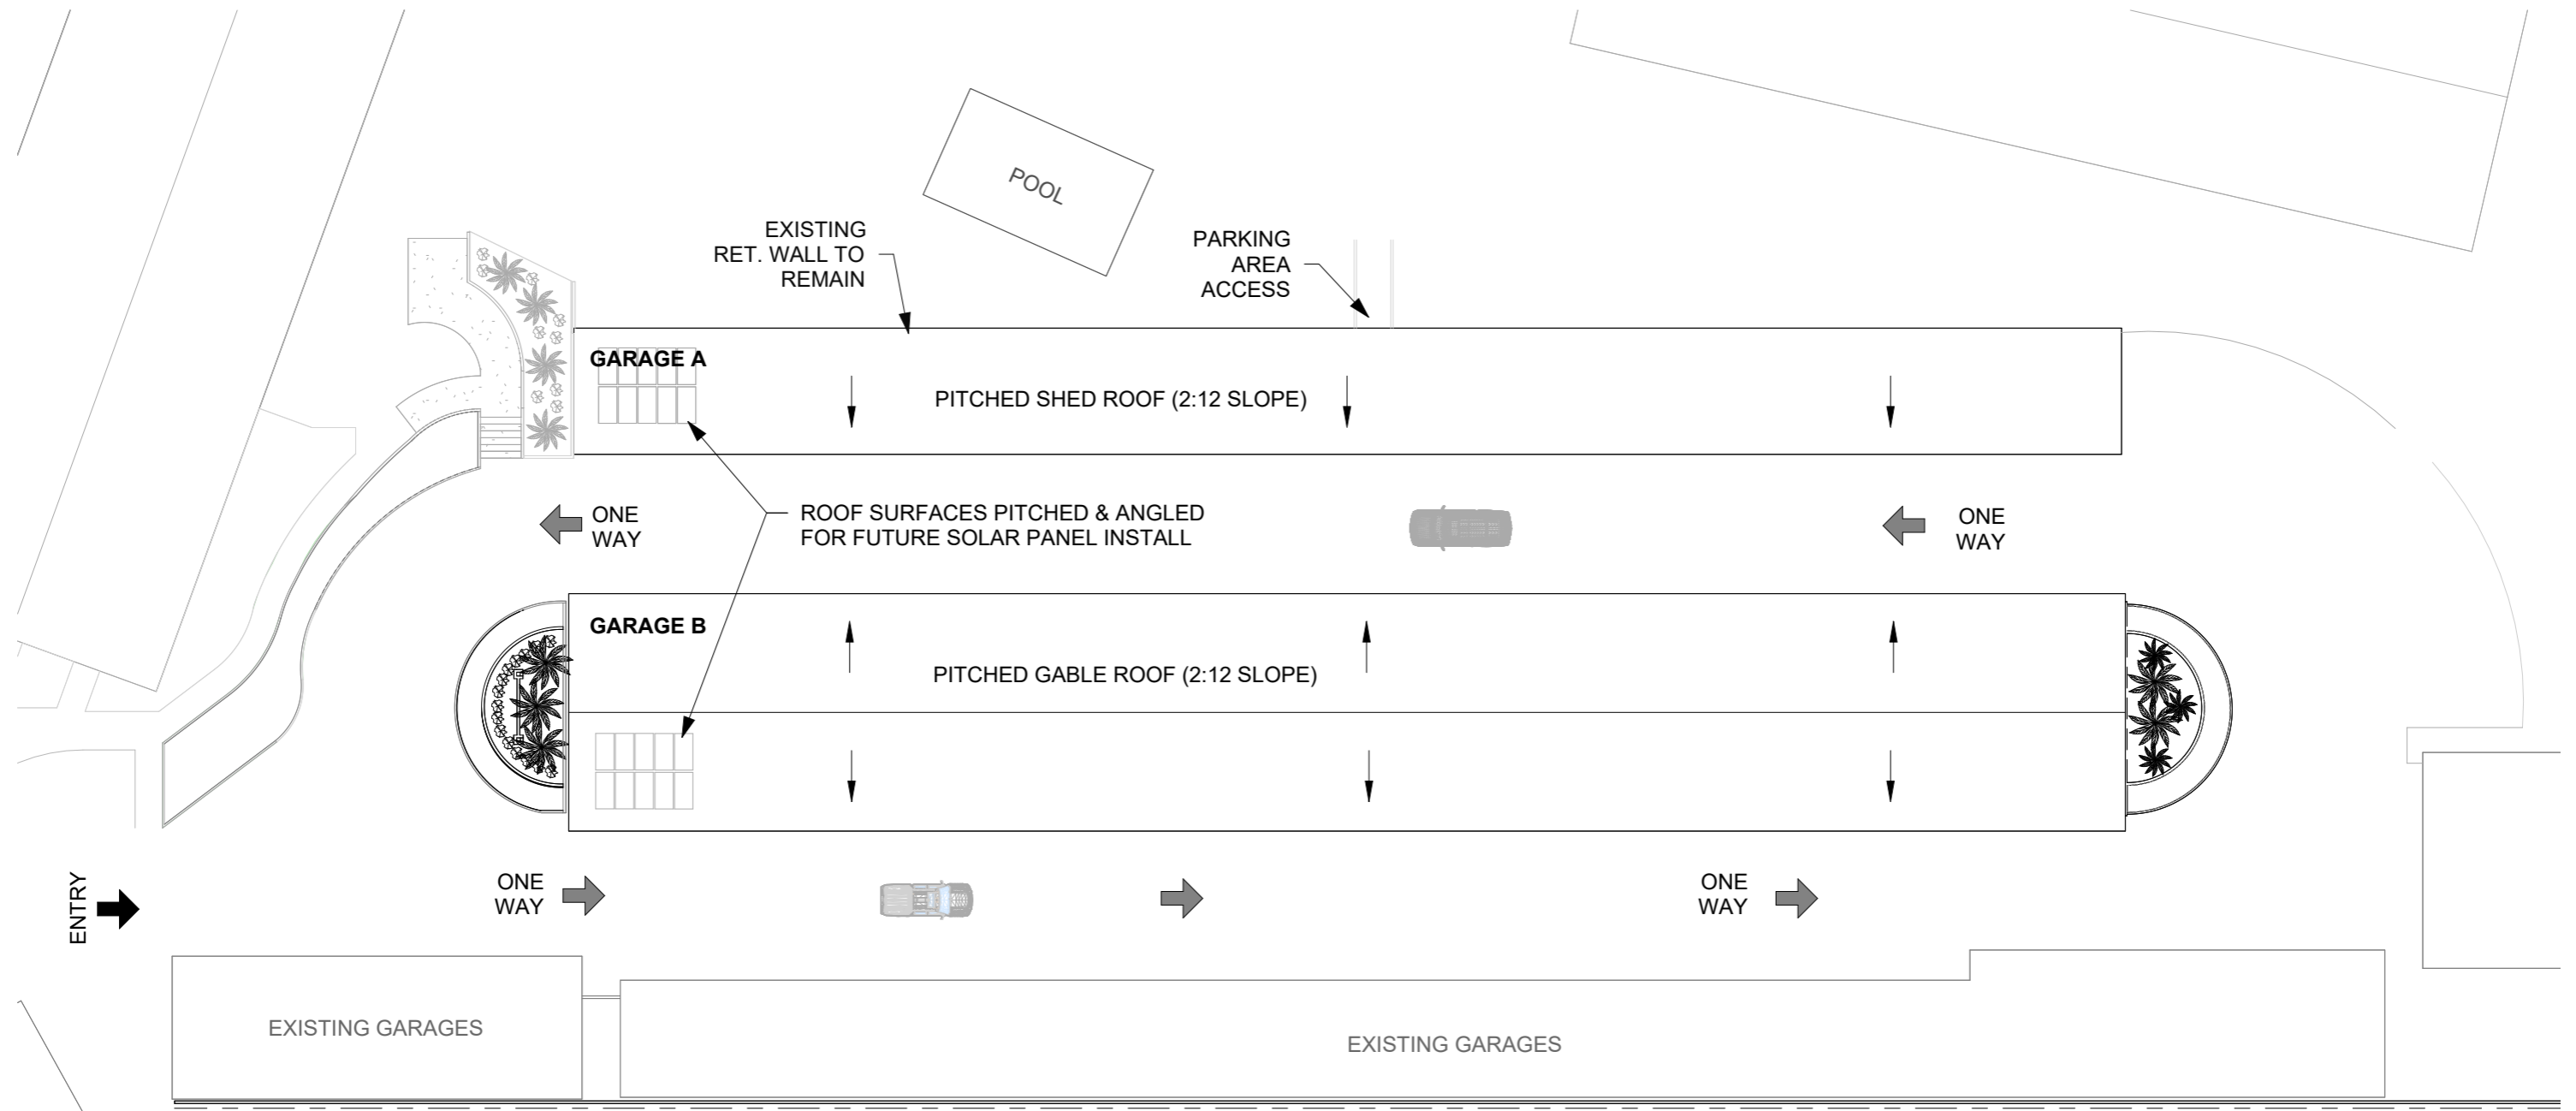


3 Site Plan  
1" = 30'-0"



SHEET **A1**

# CARPORT STRUCTURE W/ ENCLOSED GARAGE OPTION

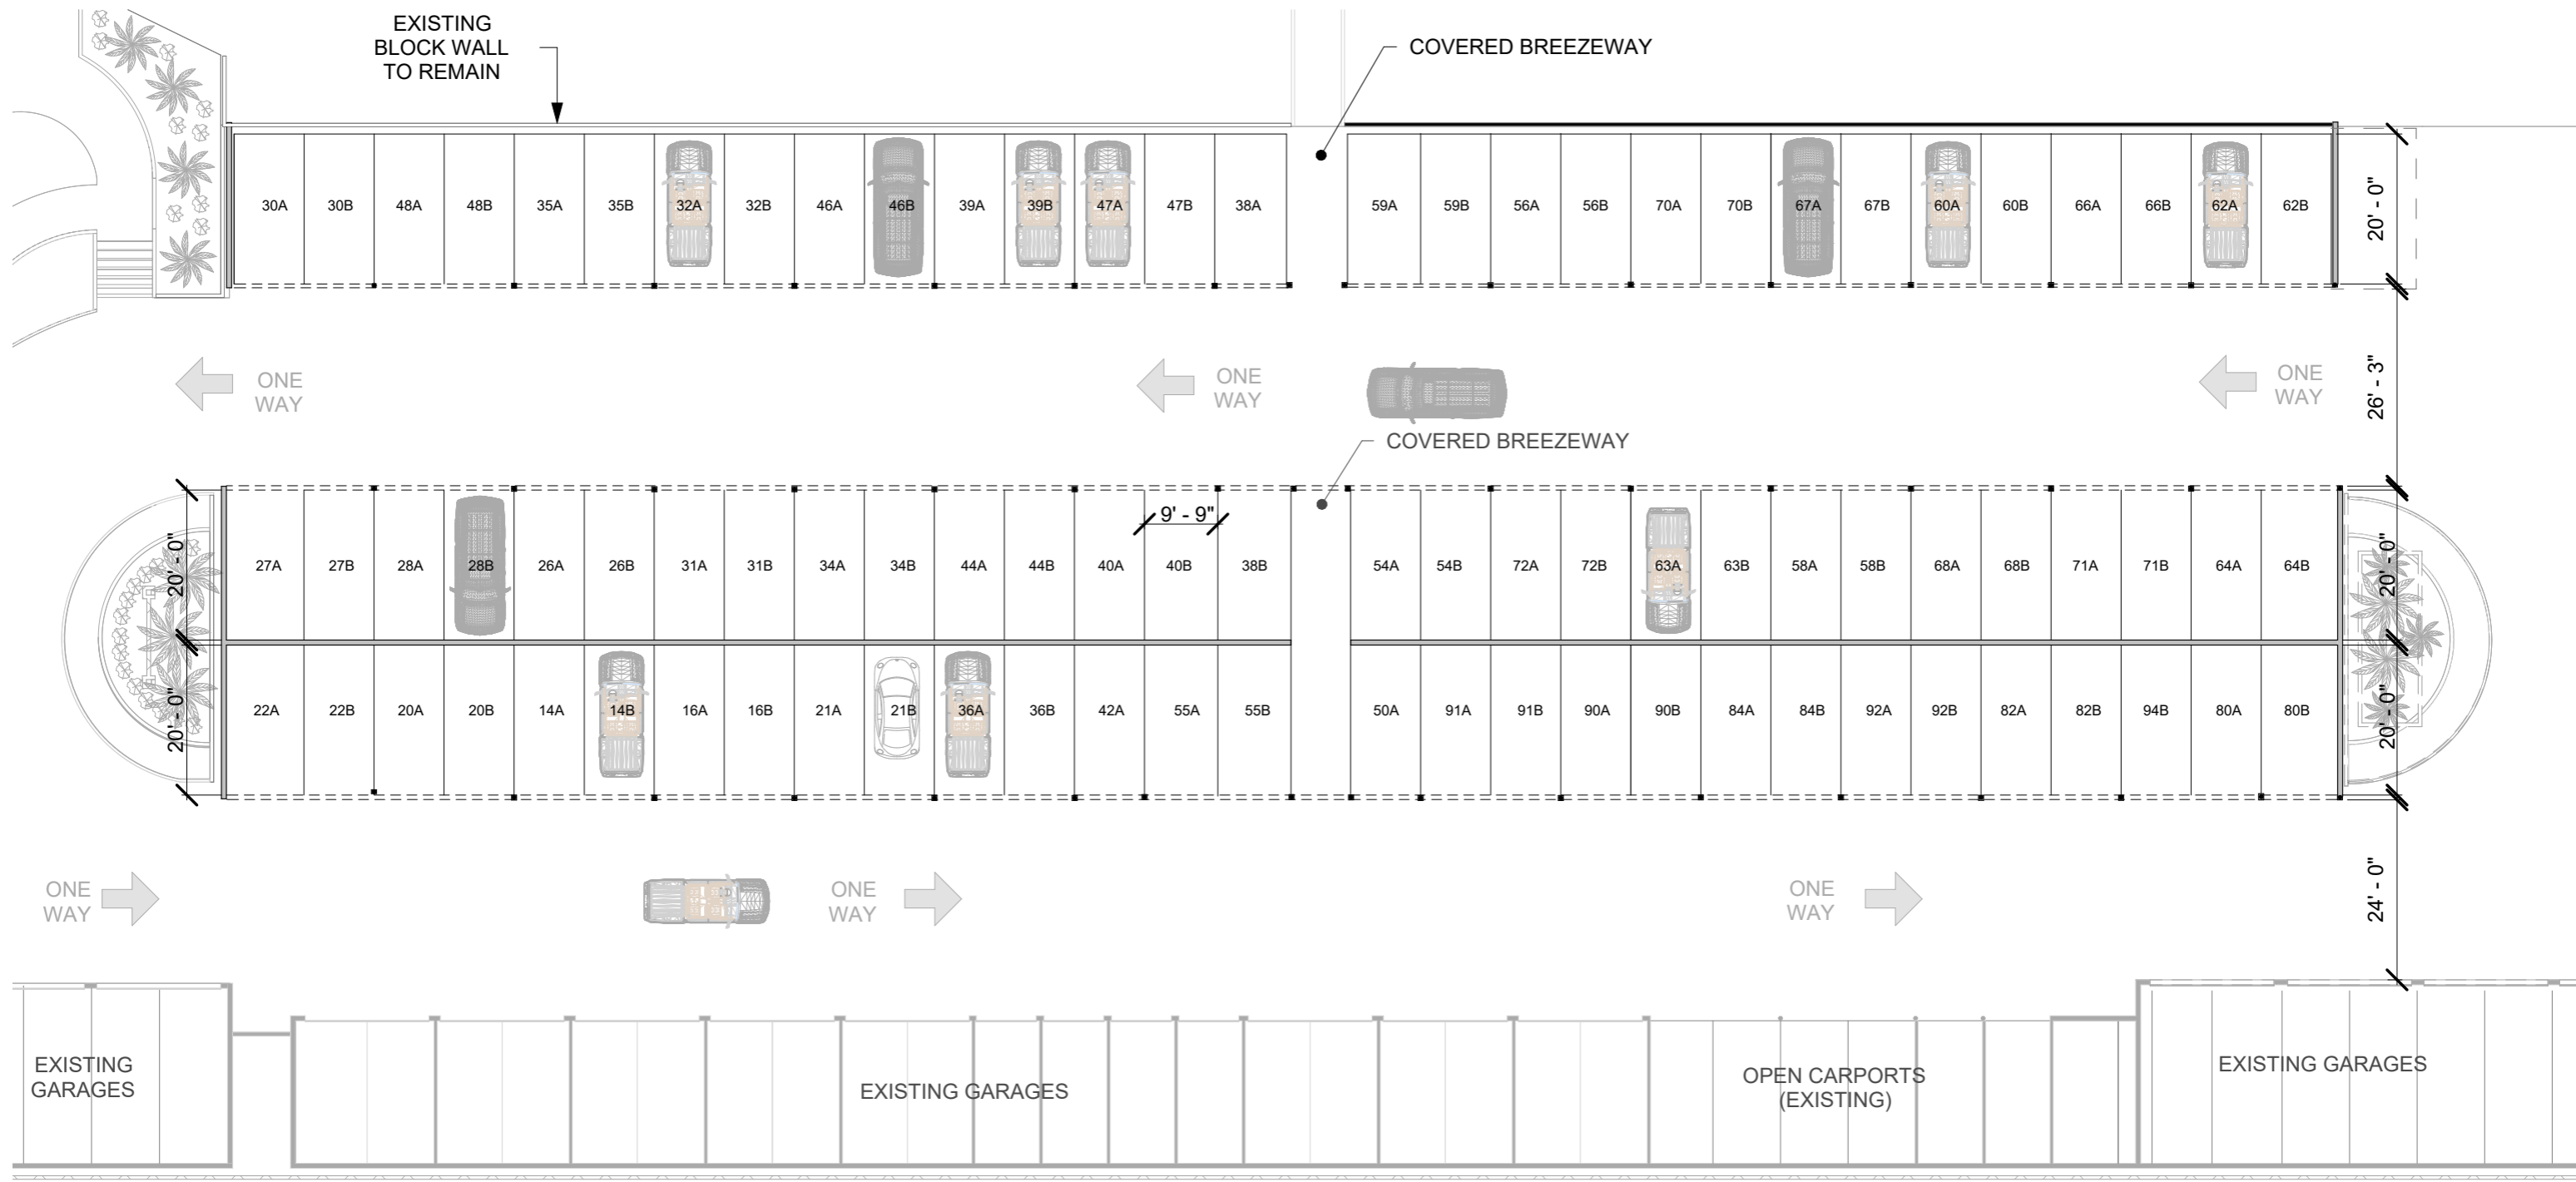


① Parking Level  
3/64" = 1'-0"



SHEET **A2**

# PITCHED ROOF GARAGE ELEVATIONS

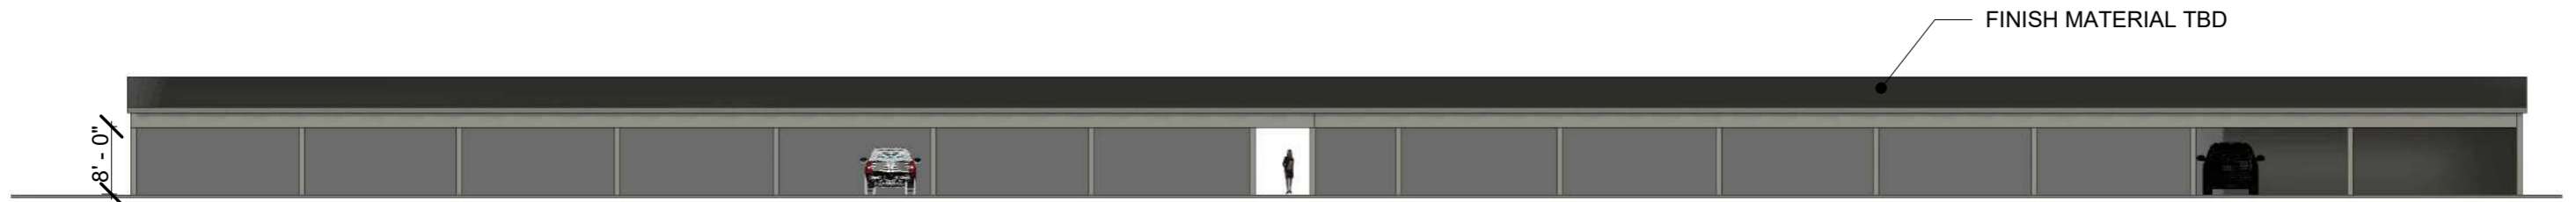

① North Elevation  
1" = 20'-0"



② South Elevation  
1" = 20'-0"

**NOTE:**  
A 2:12 roof slope, allows for solar panel installation with a flush profile to avoid unsightly racks or tilt frames.  
A 2:12 slope also allows for utilization of a standing seam metal roof (to match community roofing)



③ West Elevation  
1" = 10'-0"

SHEET **A3**

# CONCEPTUAL 3-D OF PARKING AREA



① 3D View - Overall Parking Area



① 3D View - Parking Area Entrance



② 3D View - North Facing Garages



③ 3D View - South Facing Garages